
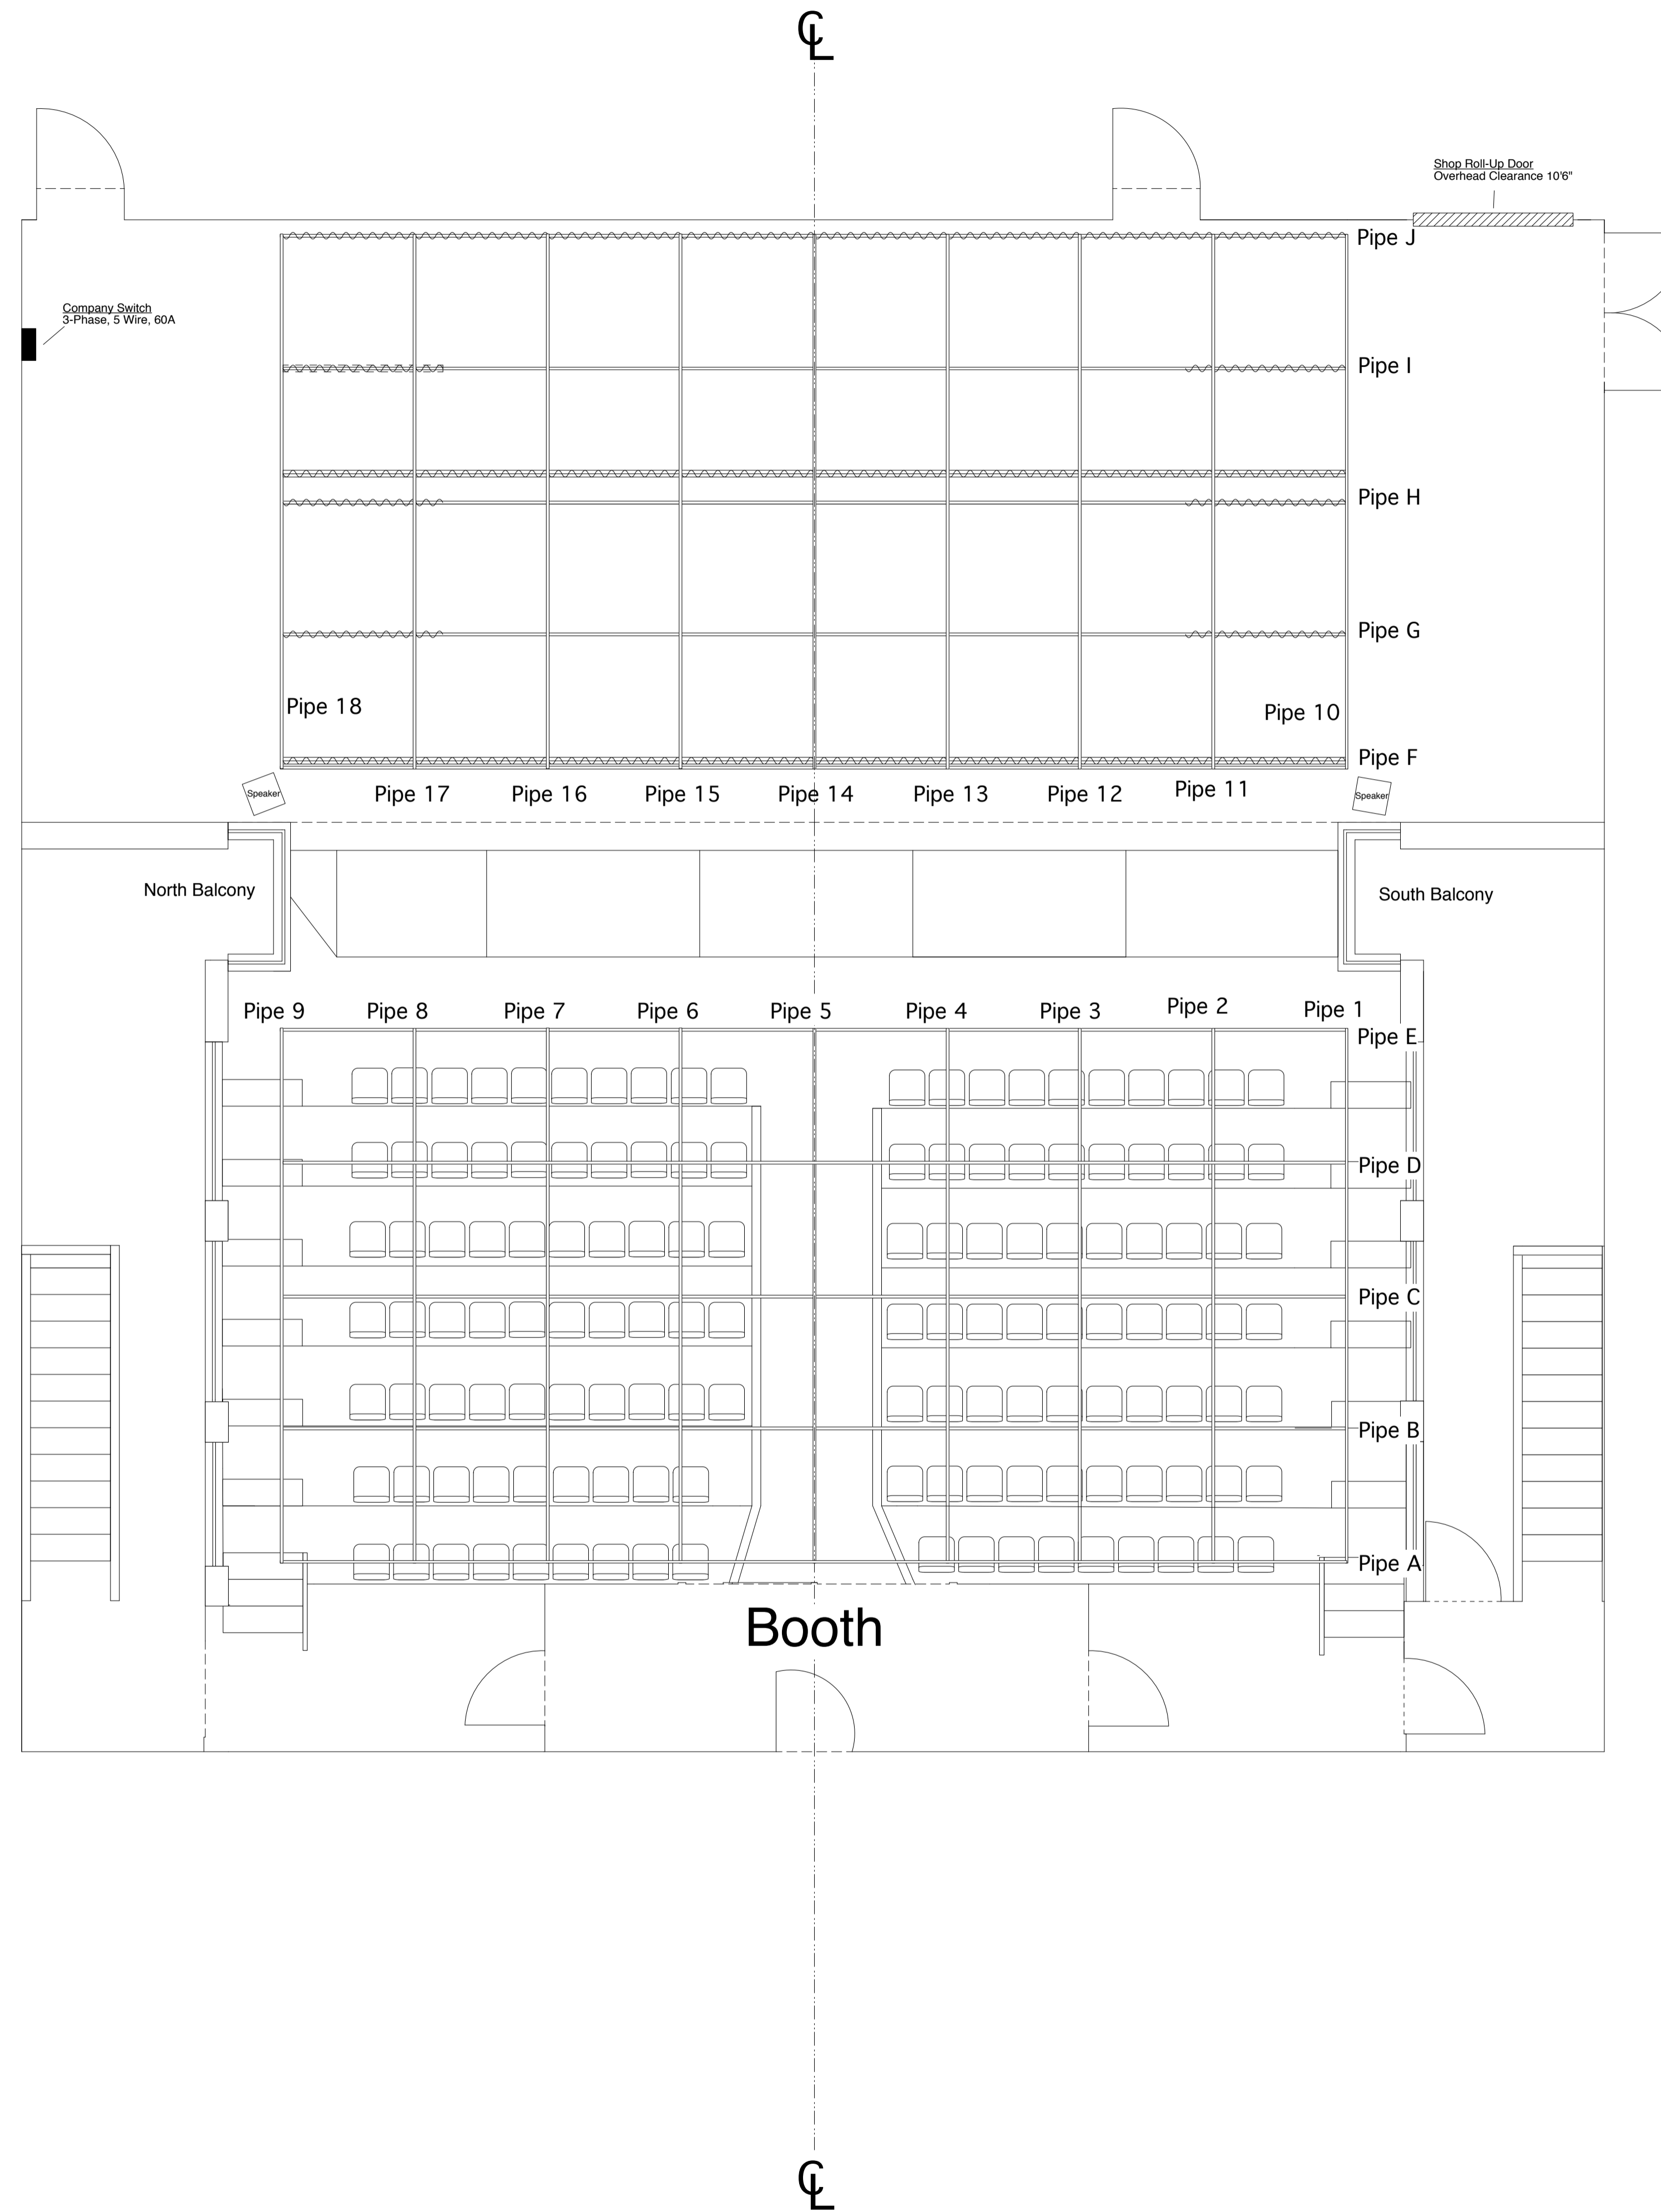


SECTION SR-SR

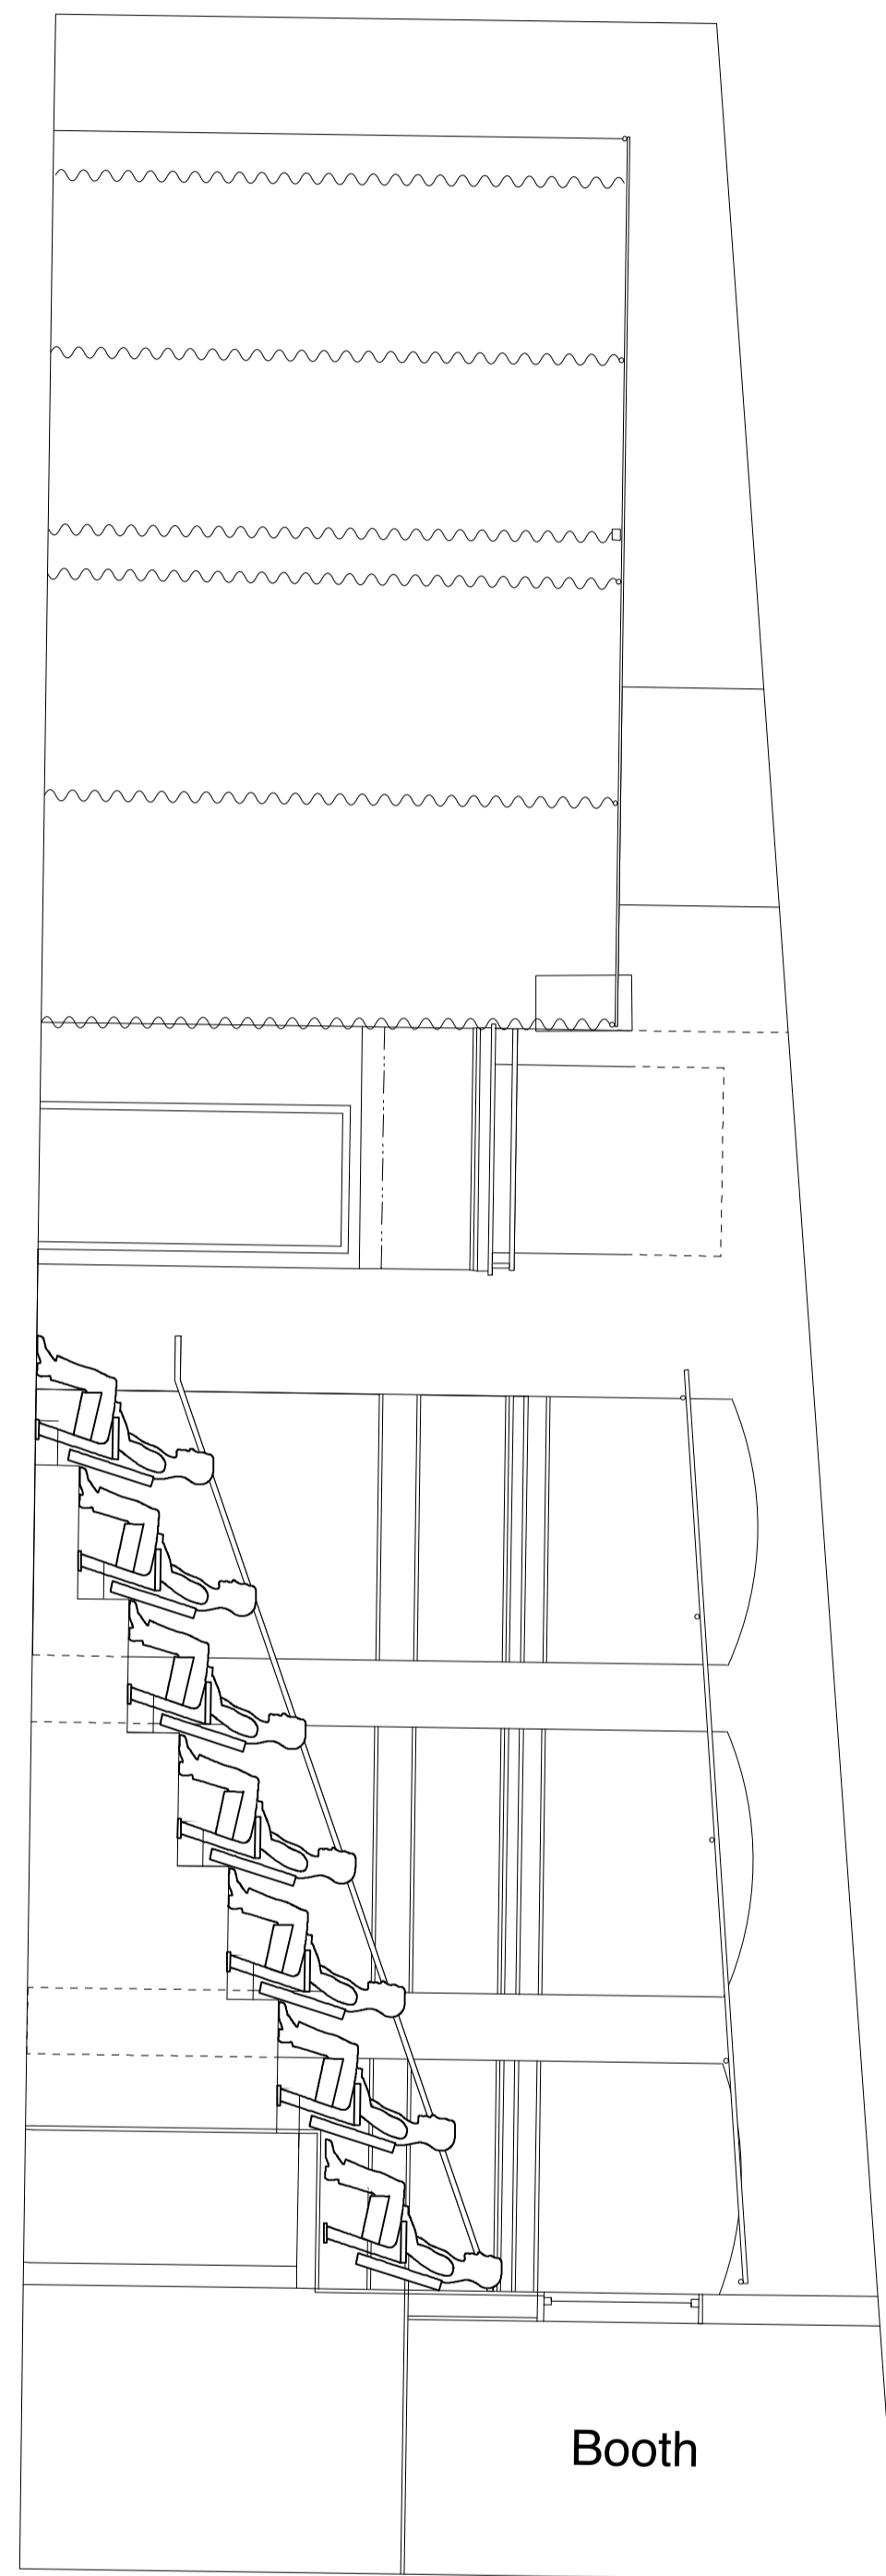

Key

- Source Four 19@575w
- Source Four JR 26@575w
- Source Four JR 36@575w
- Source Four 50@575w
- Par 64 NSP@
- Par 64 MFL@
- Par 64 WFL@
- S4 Par MFL@575w
- Altman 65Q@575w
- Selecon HUI Cyc@500w

Legend

- Template
Unit #
Channel #
- Channel #

Notes

- All units are hung on 18" centers unless other was noted

Revisions

3/30/10 JLM



NEYT Drawings

Ground Plan and Section

New England Youth Theatre
100 Flat Street
Brattleboro, VT 05301

Drawn By: Justin Morris

Plate #

1 of 1

Date: 3/30/10

Scale: 0-1/4"=1'-0"